

Cal Poly Pomona Campus South

DATE 3-22-77

DRAWN BY K.T.K.

APPROVED BY

SCALE 1"=10' 0"


REVISED

G. FREDRICKSON

RESIDENCE 1-FIRST FLOOR PLAN

DRAWING NUMBER

77-173

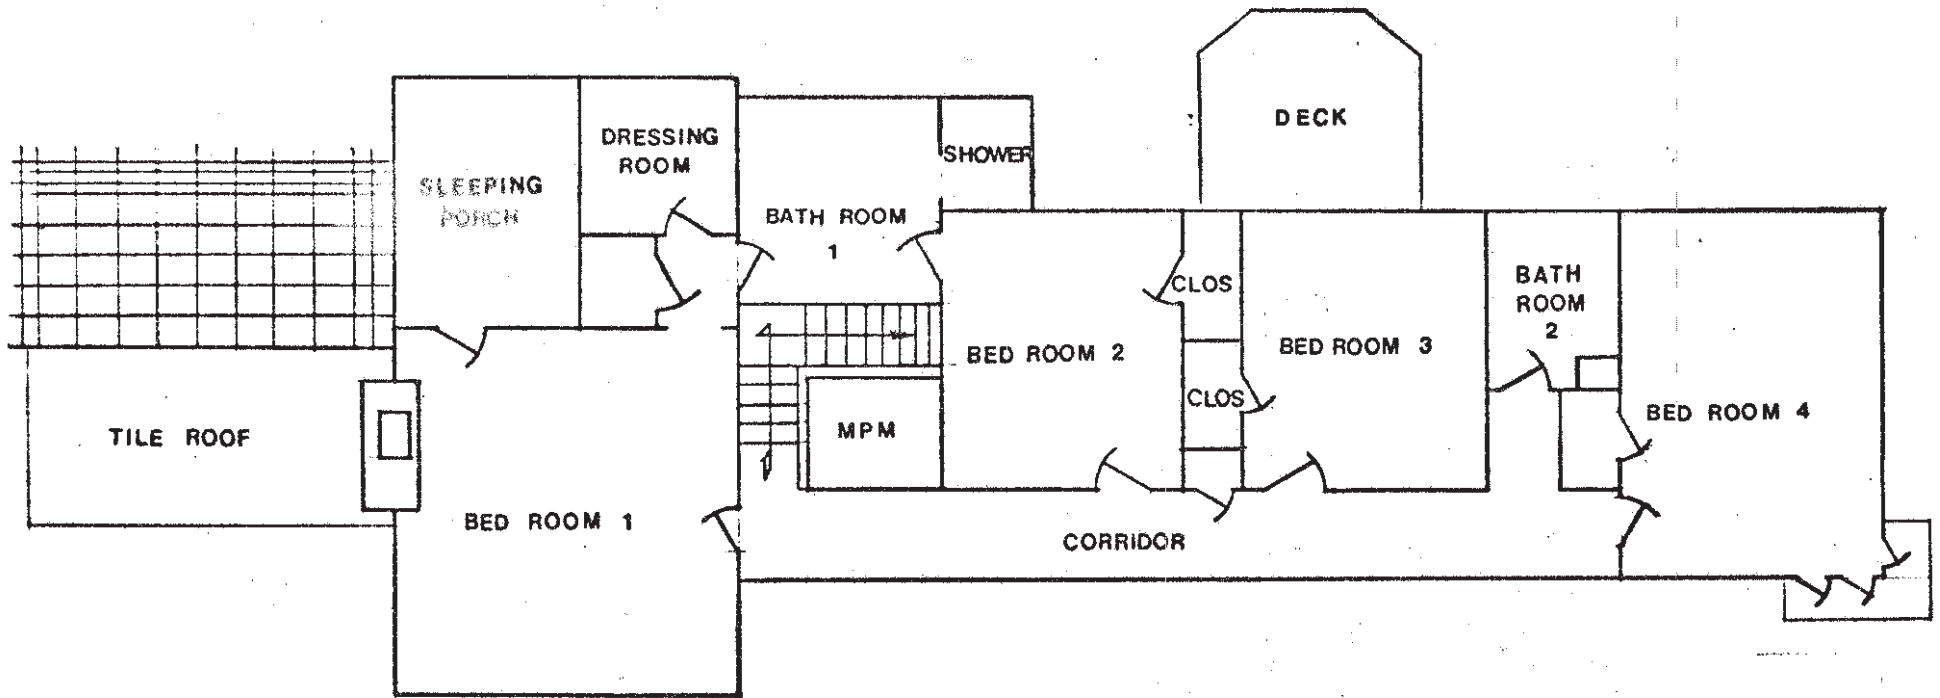

Cal Poly Pomona Campus South

DATE	3-22-77	DRAWN BY	K.T.K.	APPROVED BY G. FREDRICKSON
SCALE	1"=10' 0"	REVISED		

RESIDENCE 1-SECOND FLOOR PLAN

DRAWING NUMBER
77-174

DATA SHEET

RESIDENCE 1

<u>FIRST FLOOR</u>			<u>SECOND FLOOR</u>		
<u>ROOM NUMBER</u>	<u>DESCRIPTION</u>	<u>APPROXIMATE SQUARE FEET</u>	<u>ROOM NUMBER</u>	<u>DESCRIPTION</u>	<u>APPROXIMATE SQUARE FEET</u>
	LIVING ROOM	449.50		SLEEPING PORCH	69.00
	STUDY	85.00		DRESSING ROOM	52.50
	CLOSET	13.50		CLOSET	12.00
	CLOSET	13.50		ALCOVE	14.00
	HALL	134.00		BEDROOM NO. 1	263.50
	STAIRS	28.00		BATHROOM	89.25
	PASSAGE	17.50		STAIRS	48.00
	TOILET	17.50		CORRIDOR	150.00
	DINING ROOM	78.00		SHOWER	13.50
	BREAKFAST ROOM	63.75		BEDROOM NO. 2	150.00
	PANTRY	52.00		CLOSET	10.00
	KITCHEN	140.00		CLOSET	12.50
	PORCH	52.00		LINEN CLOSET	4.375
	STAIRS	26.25		BEDROOM NO. 3	150.00
	MAID'S ROOM	38.25		BATHROOM	45.00
	CLOSET	4.50		CLOSET	11.25
	BATHROOM	38.25		BEDROOM NO. 4	212.50
	SUB-TOTAL	1,251.50		SUB-TOTAL	1,346.75
	COVERED TERRACE	116.25			
	GARAGE	400.00			
	SUB-TOTAL	516.25			
				<u>TOTAL</u>	<u>3,114.50</u>